
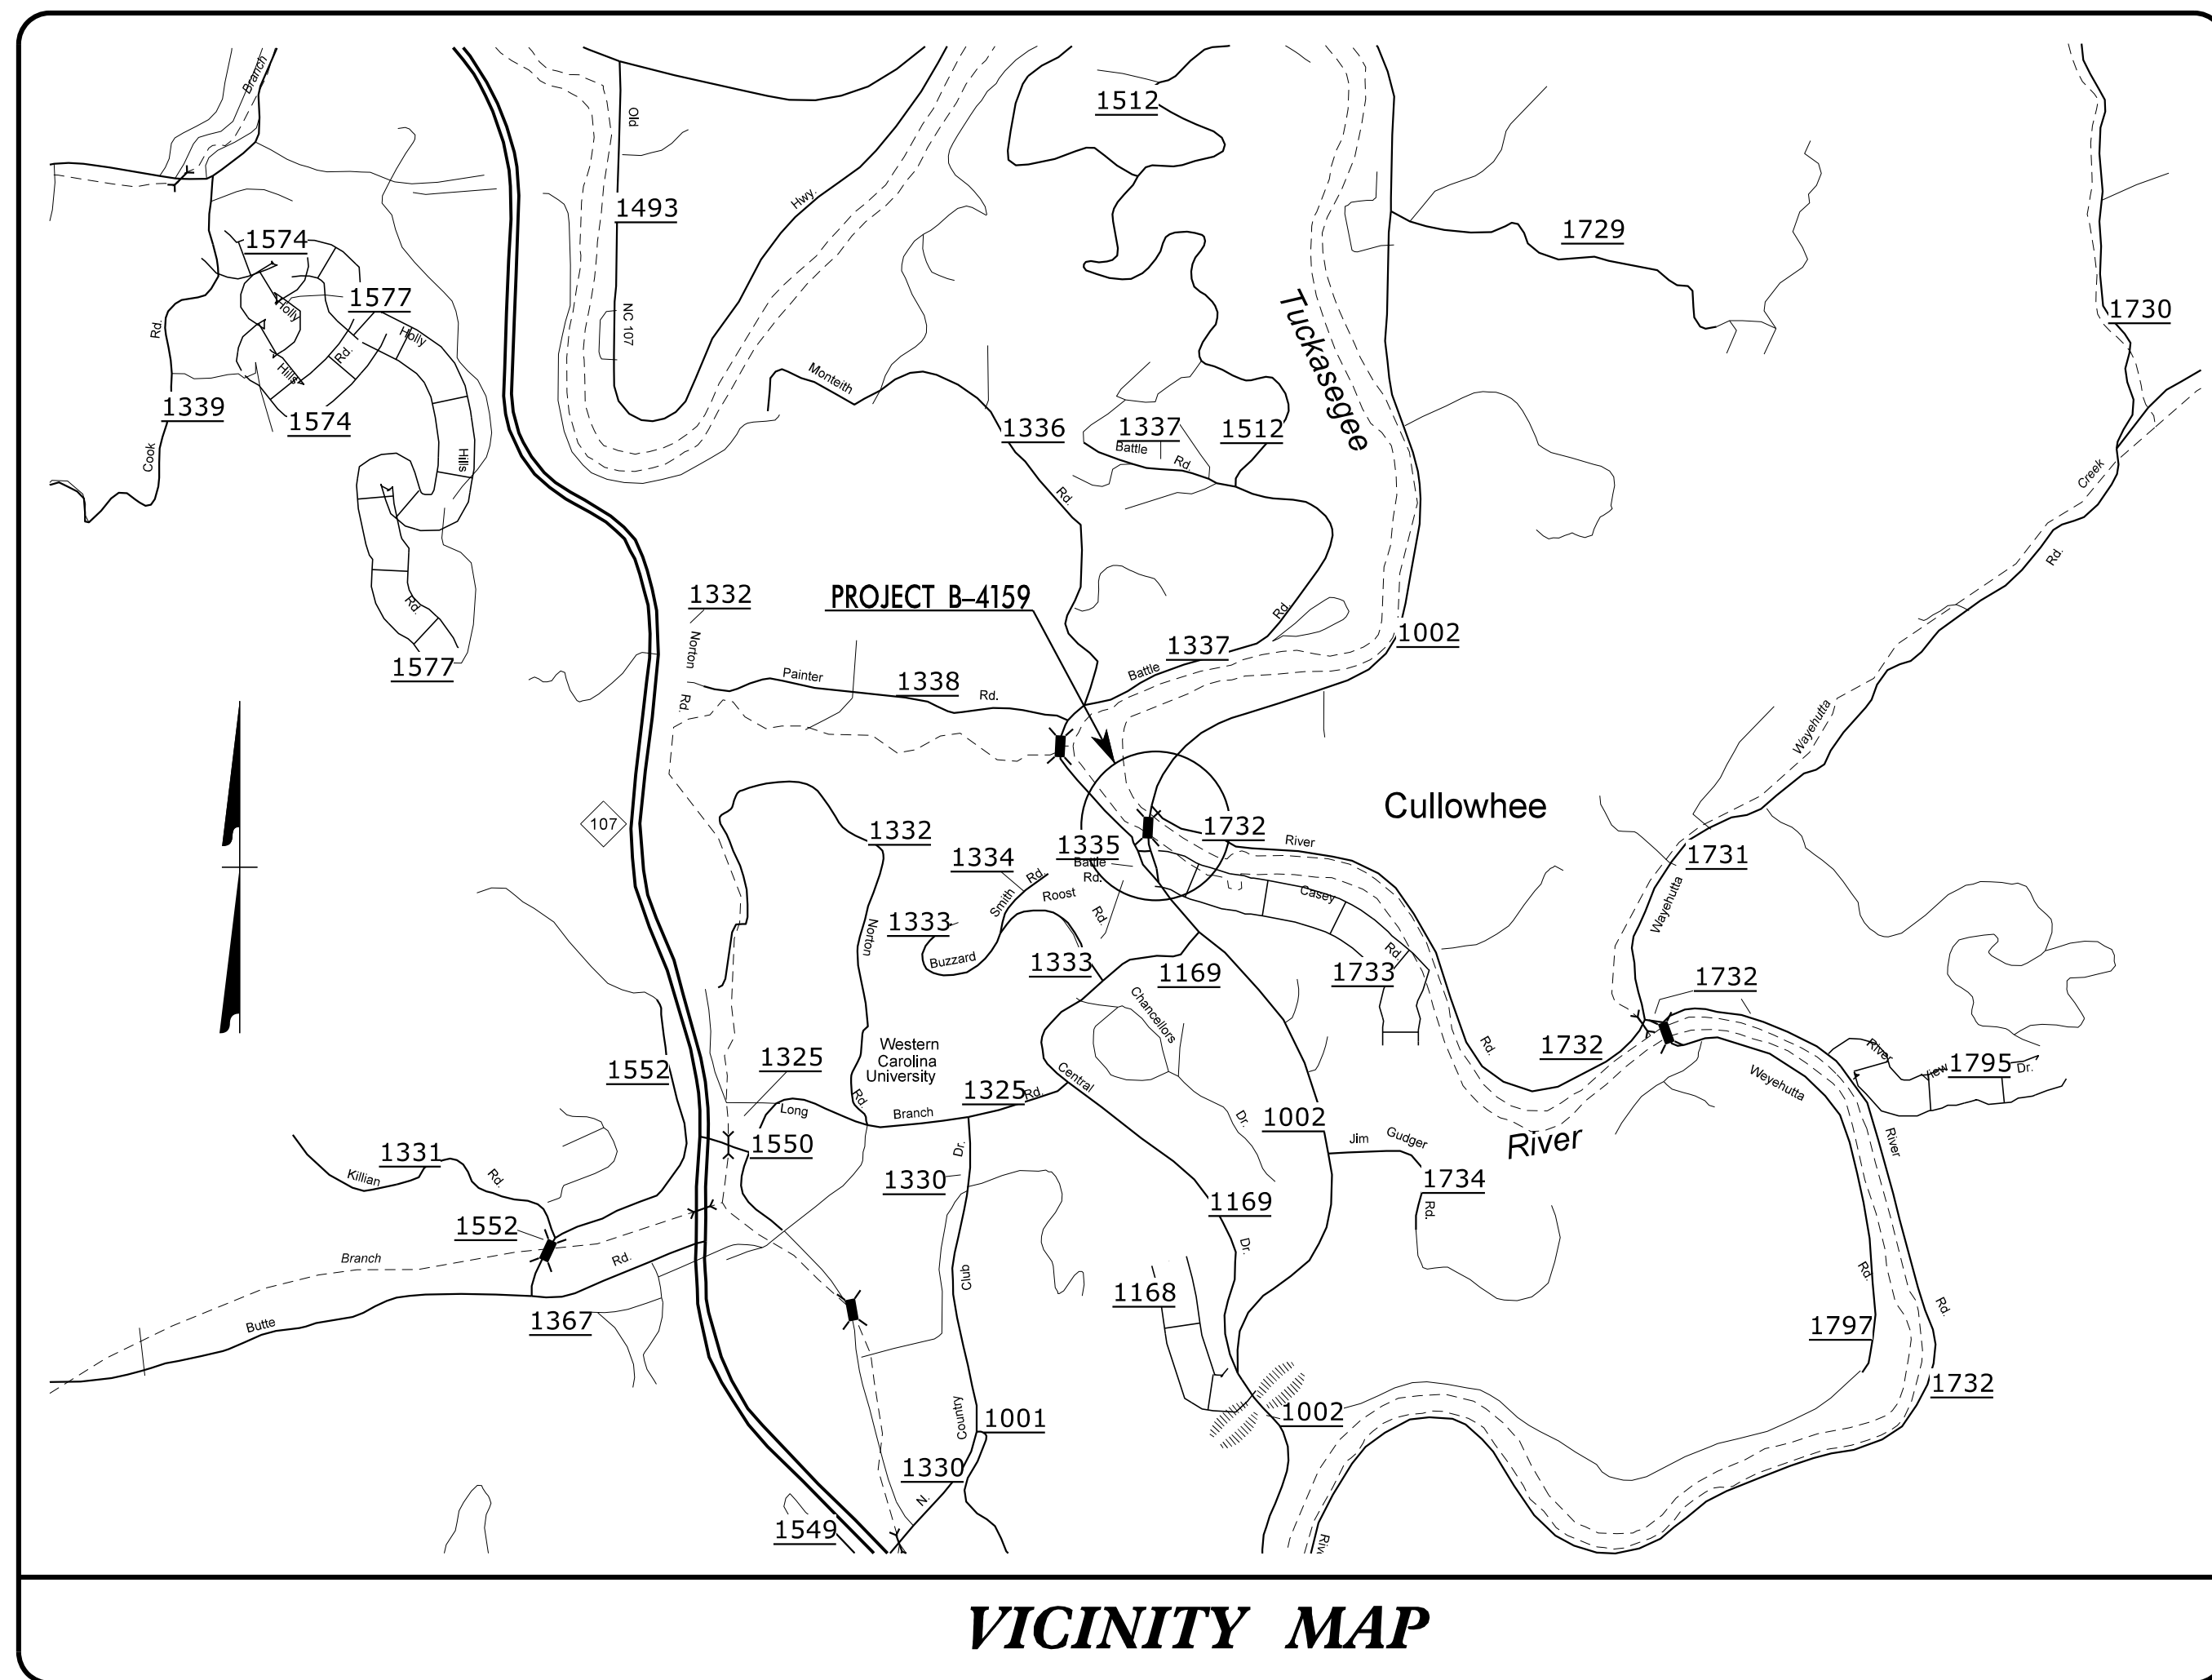



STATE OF NORTH CAROLINA  
DIVISION OF HIGHWAYS

TRANSPORTATION MANAGEMENT PLAN

JACKSON COUNTY

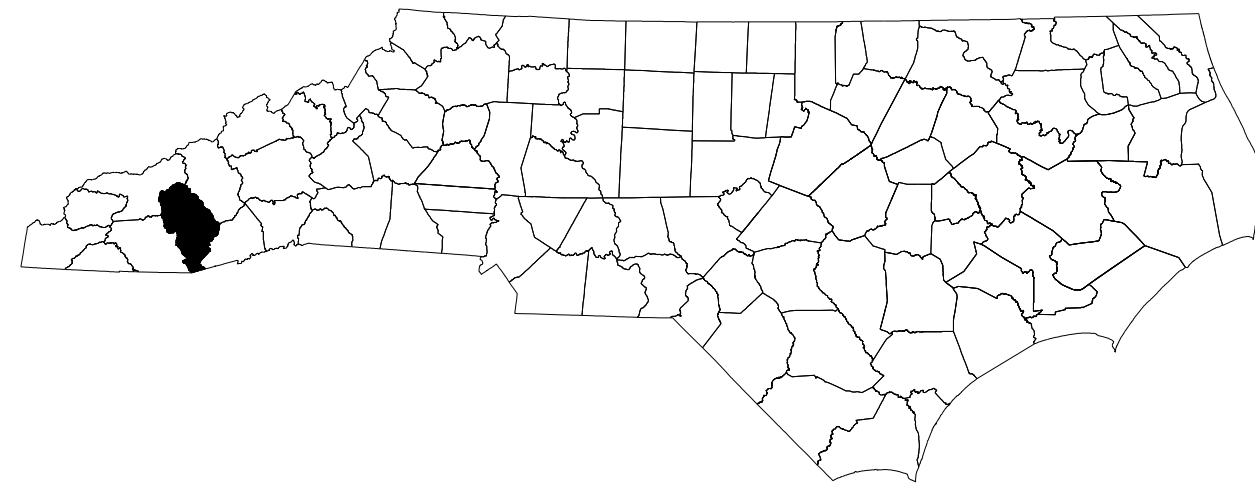


VICINITY MAP

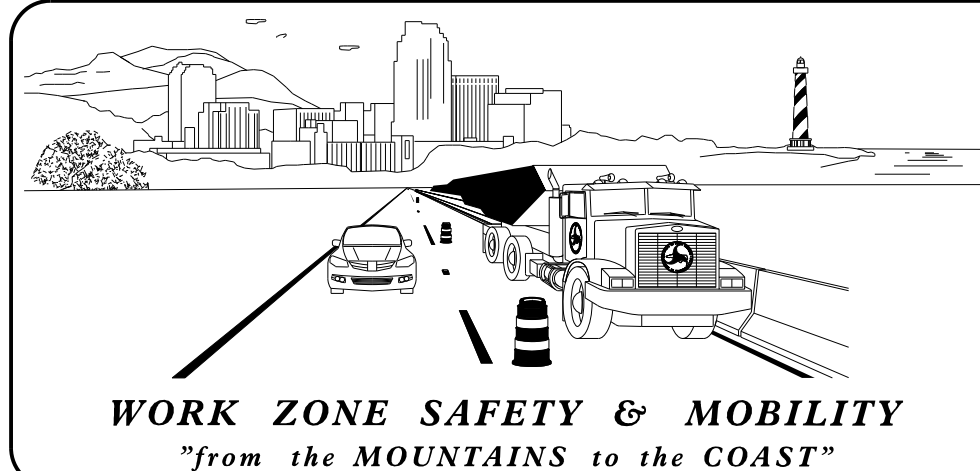

N.C.D.O.T. WORK ZONE TRAFFIC CONTROL  
1561 MAIL SERVICE CENTER (MSC) RALEIGH, NC 27699-1561  
750 N. GREENFIELD PARKWAY, GARNER, NC 27529 (DELIVERY)  
PHONE: (919) 773-2800 FAX: (919) 771-2745

J. S. BOURNE, P.E. STATE TRAFFIC MANAGEMENT ENGINEER  
J.W. WOOLARD, P.E. TRAFFIC CONTROL PROJECT ENGINEER  
TRAFFIC CONTROL PROJECT DESIGN ENGINEER  
C. D. REICH, E.I. TRAFFIC CONTROL DESIGN ENGINEER

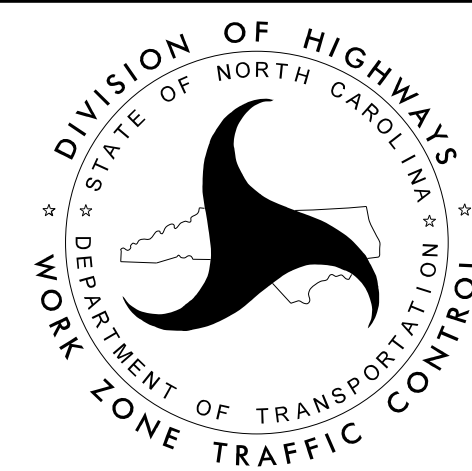

INDEX OF SHEETS

SHEET NO.	TITLE
TMP-1	TITLE SHEET, AND INDEX OF SHEETS
TMP-1A	LIST OF APPLICABLE ROADWAY STANDARD DRAWINGS, LEGEND, AND TEMPORARY PAVEMENT MARKING
TMP-1B & 1C	TRANSPORTATION OPERATIONS PLAN: (MANAGEMENT STRATEGIES, GENERAL NOTES AND LOCAL NOTES)
TMP-2	PORTABLE CONCRETE BARRIER AT TEMPORARY SHORING LOCATIONS
TMP-2A	SHORING DATA
TMP-3	TEMPORARY TRAFFIC CONTROL PHASING
TMP-4	TEMPORARY TRAFFIC CONTROL PHASE I, STEP 2
TMP-5	TEMPORARY TRAFFIC CONTROL PHASE II
TMP-6	TEMPORARY TRAFFIC CONTROL PHASE III
TMP-7	TEMPORARY TRAFFIC CONTROL PHASE IV
TMP-8 - 10	TEMPORARY TRAFFIC CONTROL CROSS SECTIONS
TMP-11	TEMPORARY TRAFFIC CONTROL SHORING CROSS SECTIONS

APPROVED: J. W. Woolard, Jr.  
DATE: 8/27/2014

SEAL



SHEET NO.  
TMP-1

B-4159

TIP PROJECT: